



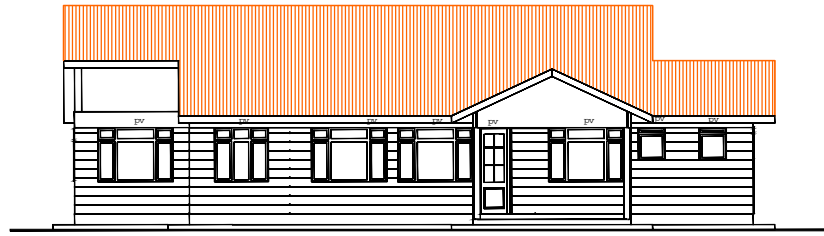


ELEVATION 01

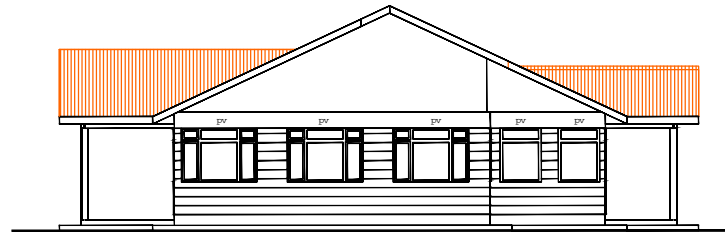


ELEVATION 02




ELEVATION 04

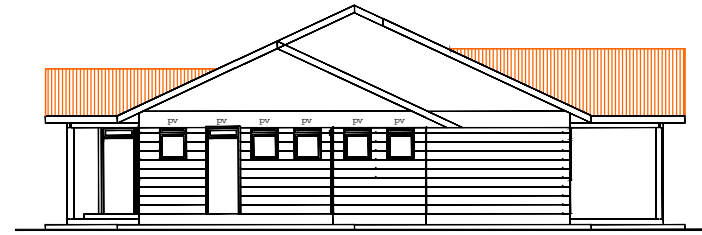

ELEVATION 03

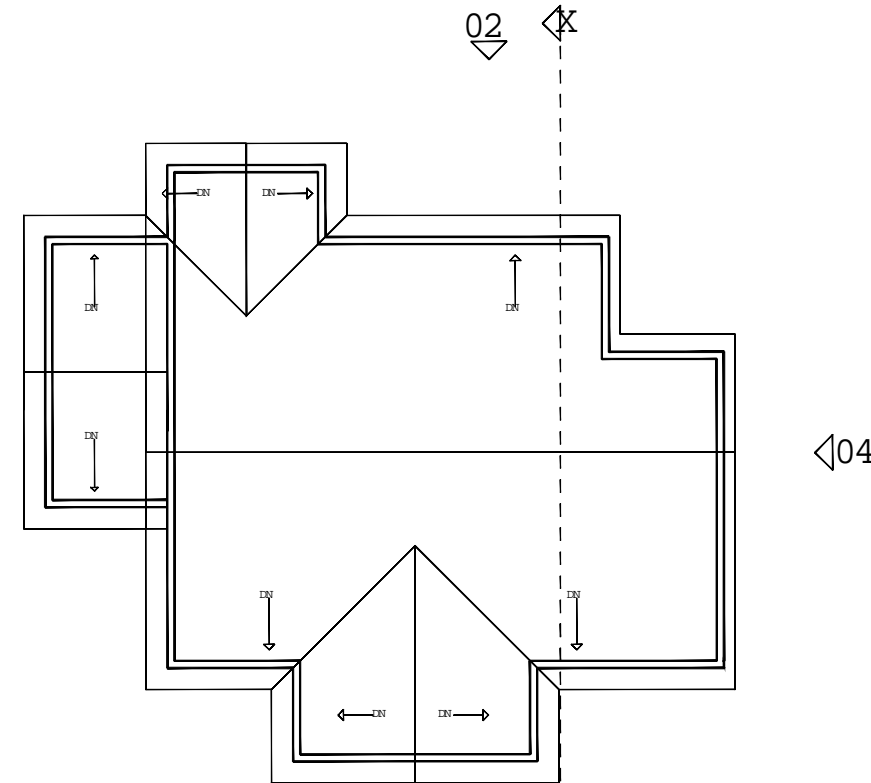


ROOF PLAN
scale 1:100

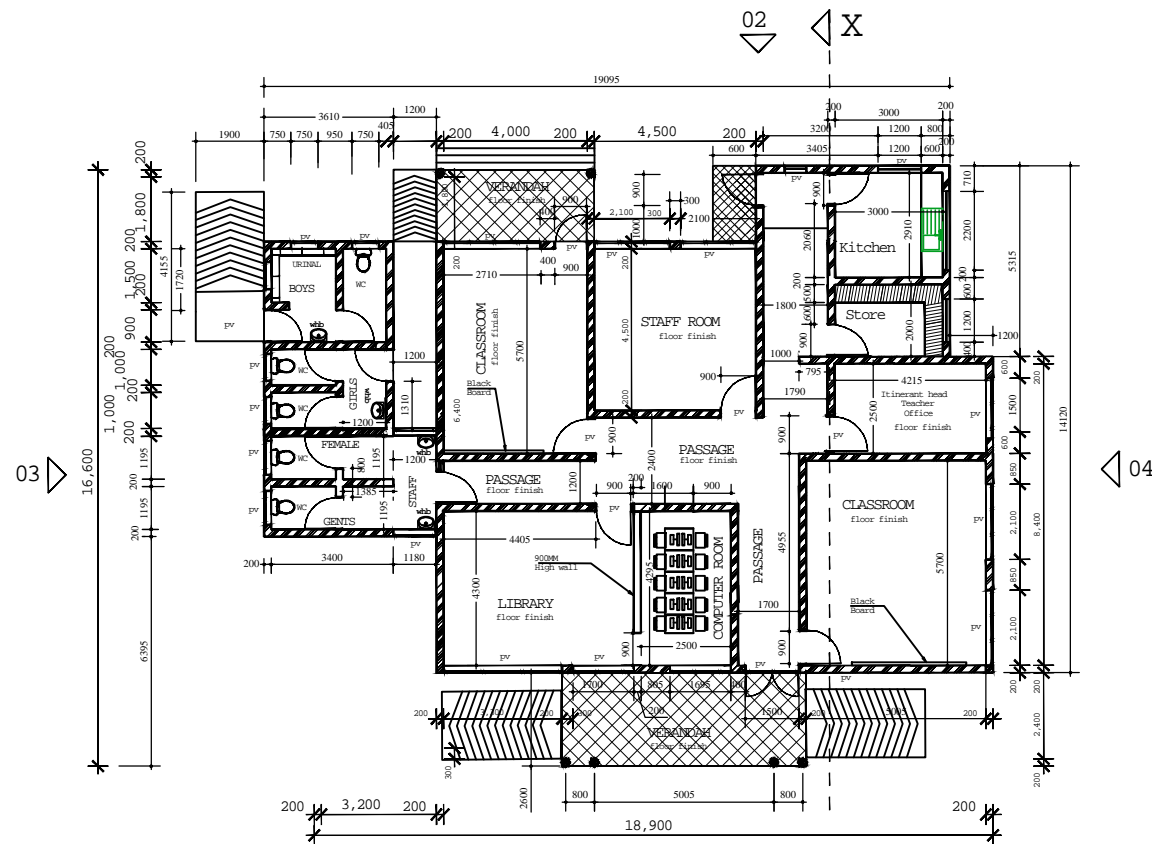

GROUND FLOOR PLAN
scale 1:100

FLOOR AREA = 225 m²
ROOF VOL. = 300 m³
HOUSE VOL. = 640 m³

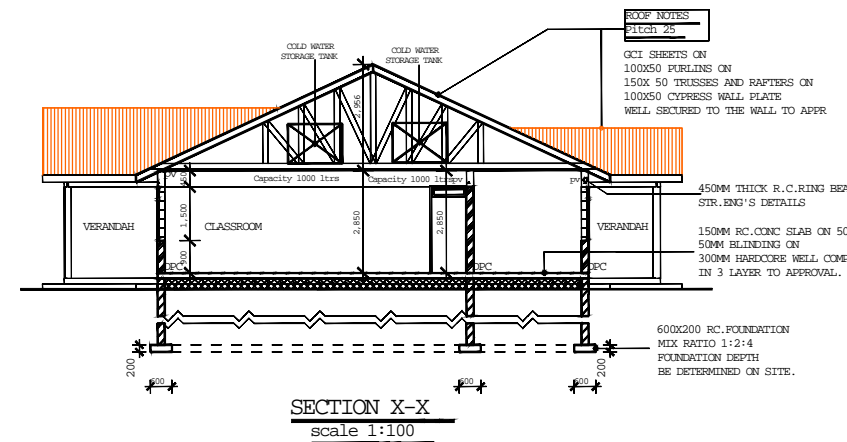

SECTION X-X
scale 1:100

GENERAL NOTES

1. USE FIGURED DIMENSIONS ONLY.
2. ALL WINDOWS TO HAVE PV.
3. ALL DOORS EXCEPT TOILETS TO HAVE PV.
4. 10000 POLYURETHANE SHEET UNDER SLAB ON 50MM MESSUM BLINDING.
5. HESSIAN BASED BITUMINOUS FELT UNDER ALL WALLS (LRC).
6. ALL STRUCTURAL WORKS TO ENGINEERS DETAILS.

REVISIONS

No	Date	Descriptions

WINDOW SCHEDULE

Type	Length	Height	No Req

SHEET NO 04

PROJECT:
VISUALLY IMPAIRED SCHOOL-KITUI COUNTY
SPECIAL UNIT RESOURCE CENTRE

CLIENT:
Salus Oculi Kenya

SIGN
SCALE 1:100
DATE MARCH, 2023
DRAWN BY Felix
CHECKED BY