

GENERAL NOTES

1. USE FIGURED DIMENSIONS ONLY.
2. ALL WINDOWS TO HAVE PV
3. ALL DOORS EXCEPT TOILETS TO HAVE PV
4. 1000 G POLYTHENE SHEET UNDER SLAB ON 50MM MURRUM BLINDING
5. HESSIAN BASED BITUMINOUS FELT UNDER ALL WALLS (DPC)

REVISIONS

No	Date	Descriptions


WINDOW SCHEDULE

Type	Length	Height	No Req

SHEET NO


CLIENT: Salus Oculi Kenya
 PROJECT: VISUALLY IMPAIRED SCHOOL-KITUI COUNTY
 Septic Tank

SCALE: 1:100
 DATE: MARCH 2023
 DRAWN BY: Felix
 CHECKED BY:

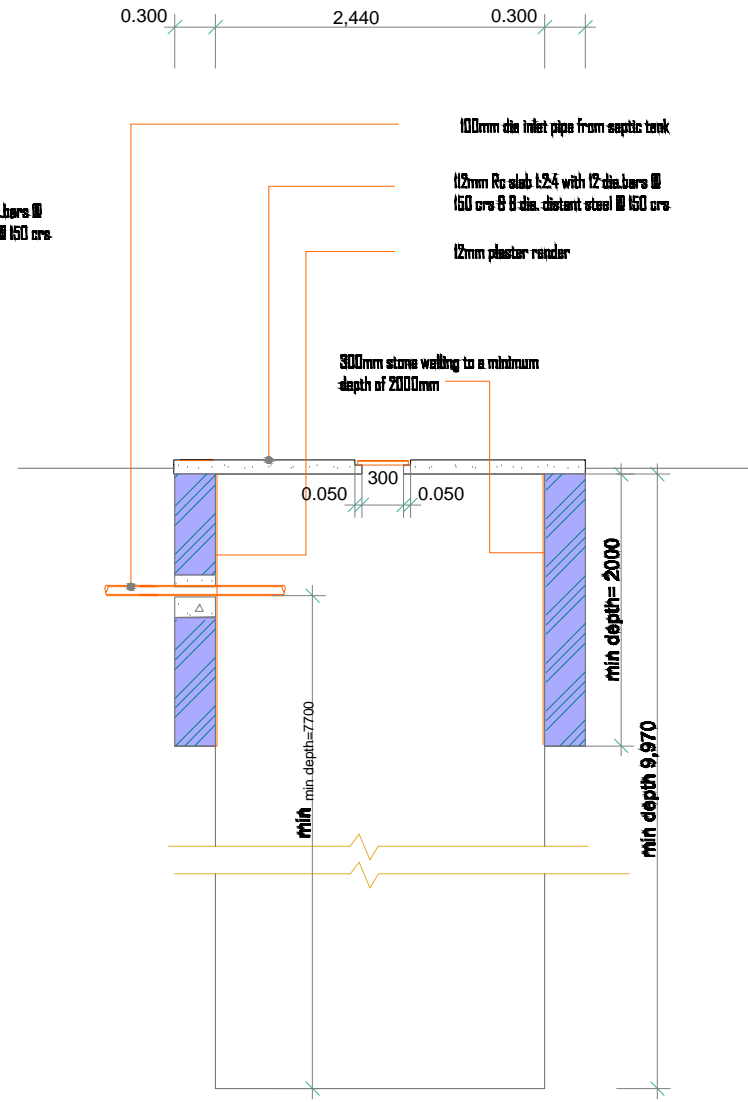


SECTION THROUGH STORAGE PIT


NOTE: minimum dimensions 2440 dia/7700 deep from toilet pipe

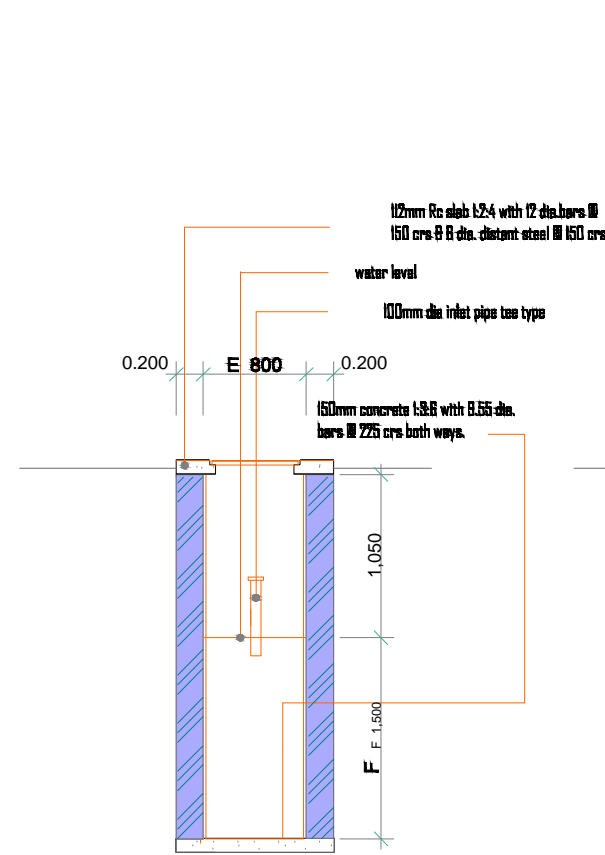

SECTION X--X

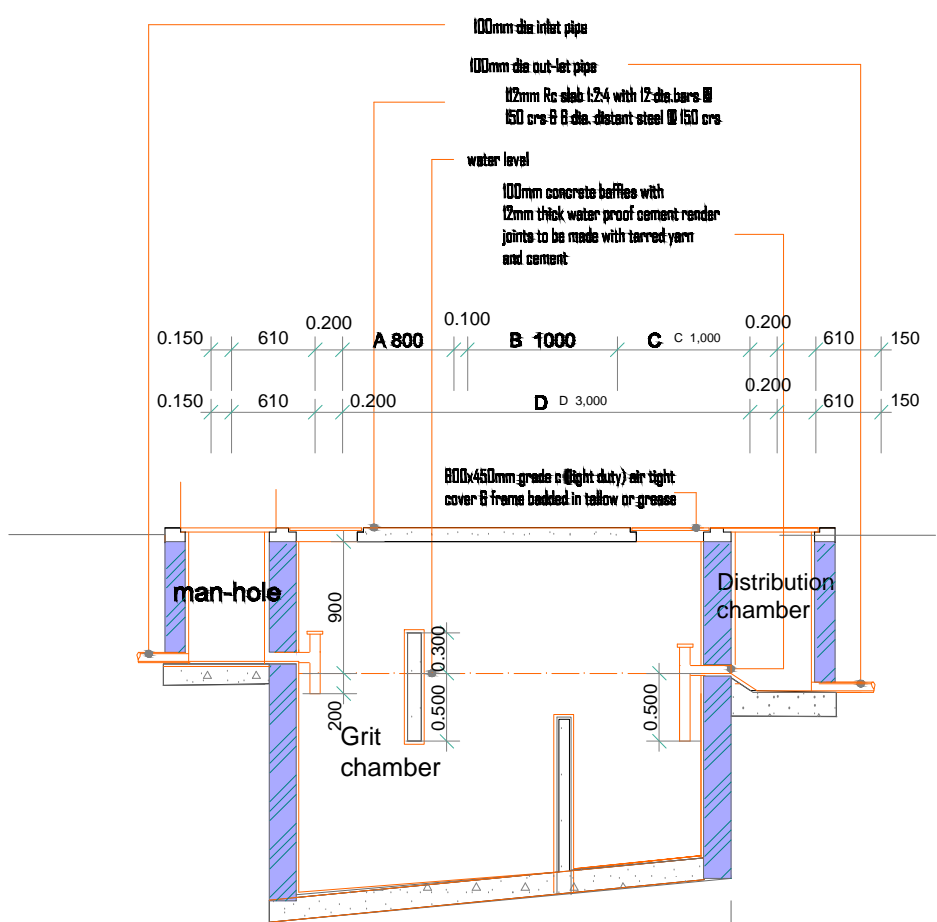

SECTION Y--Y

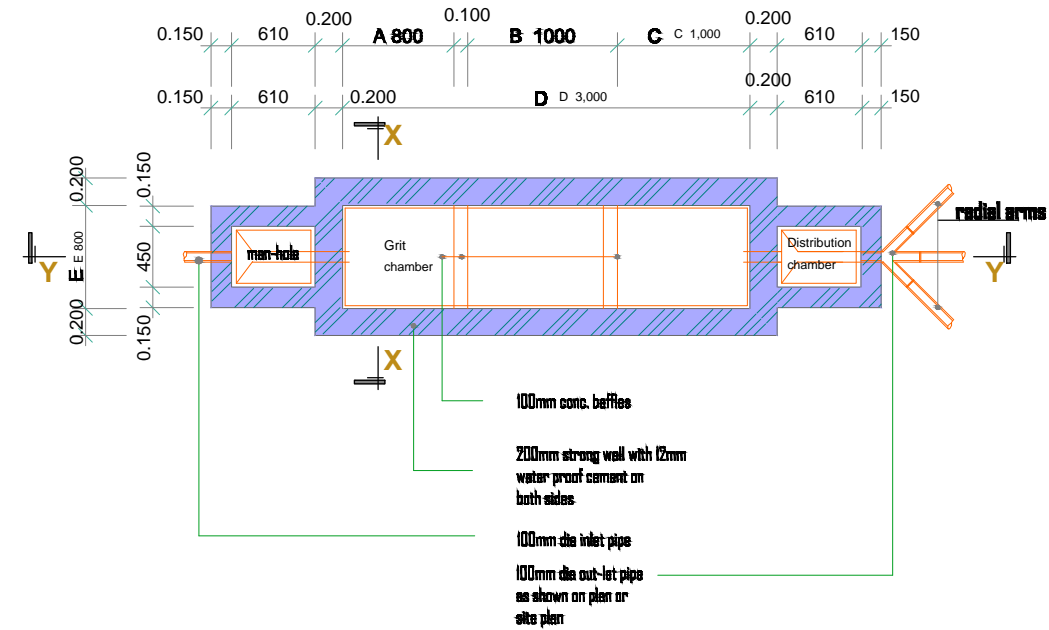

SEPTIC TANK PLAN

TABLE

NO. OF PERSONS	CAPACITY IN LITRES	DESLEDDING INTERVAL (YEARS)	DIMENSIONS IN MM					
			A	B	C	D	E	F
10	3000	2	800	1000	1000	3000	800	1500
20	6000	2	800	1400	1200	3600	1400	1500
30	9000	2	800	1400	1200	3600	1800	1500
40	12000	2	800	1600	1400	4000	2000	1500
50	15000	2	800	1600	1400	4000	2400	1500